


PATIO ADDITION TO THE _____ RESIDENCE

APPLICABLE CODES

ALL CONSTRUCTION SHALL COMPLY WITH THE
FOLLOWING CODES AND AMENDMENTS:
2018 IRC INTERNATIONAL RESIDENTIAL CODE
CITY OF MESA AMENDMENTS

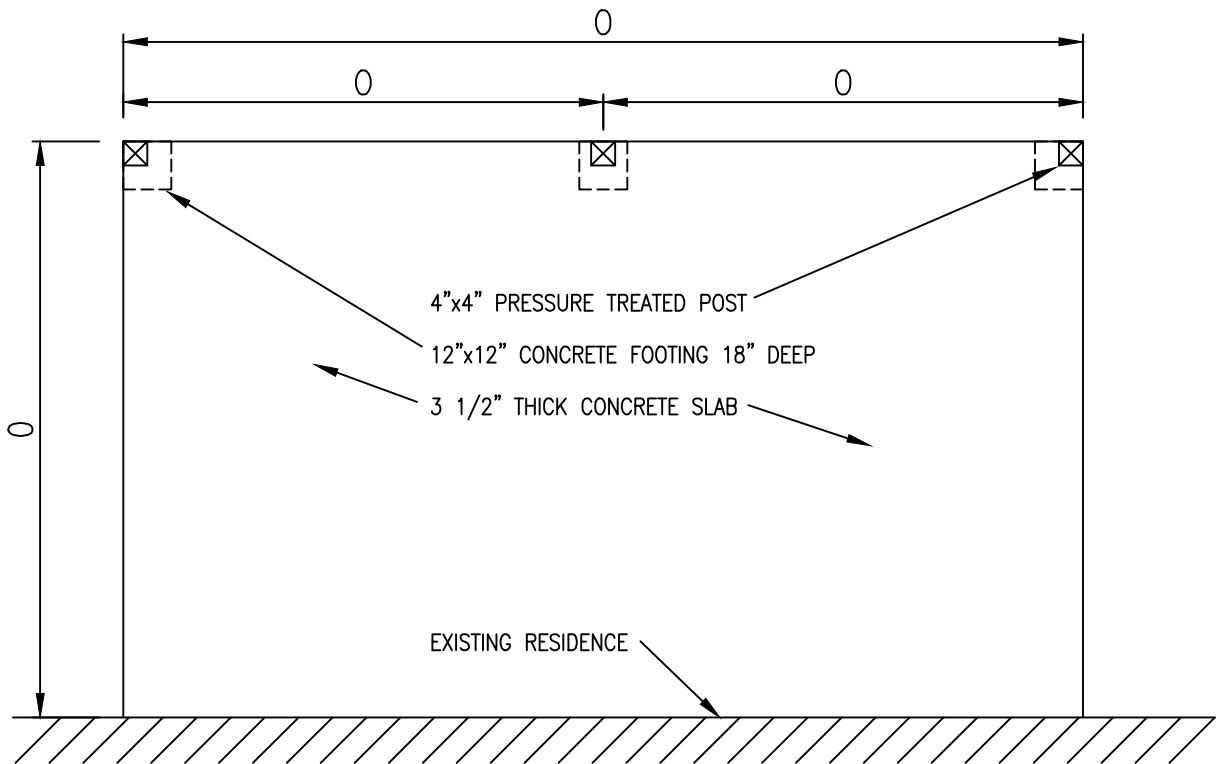


FLOOR PLAN

PUT DIMENSIONS AT THE CIRCLES

PROPERTY ADDRESS=



CITY OF MESA – FOR REFERENCE ONLY – EXAMPLE

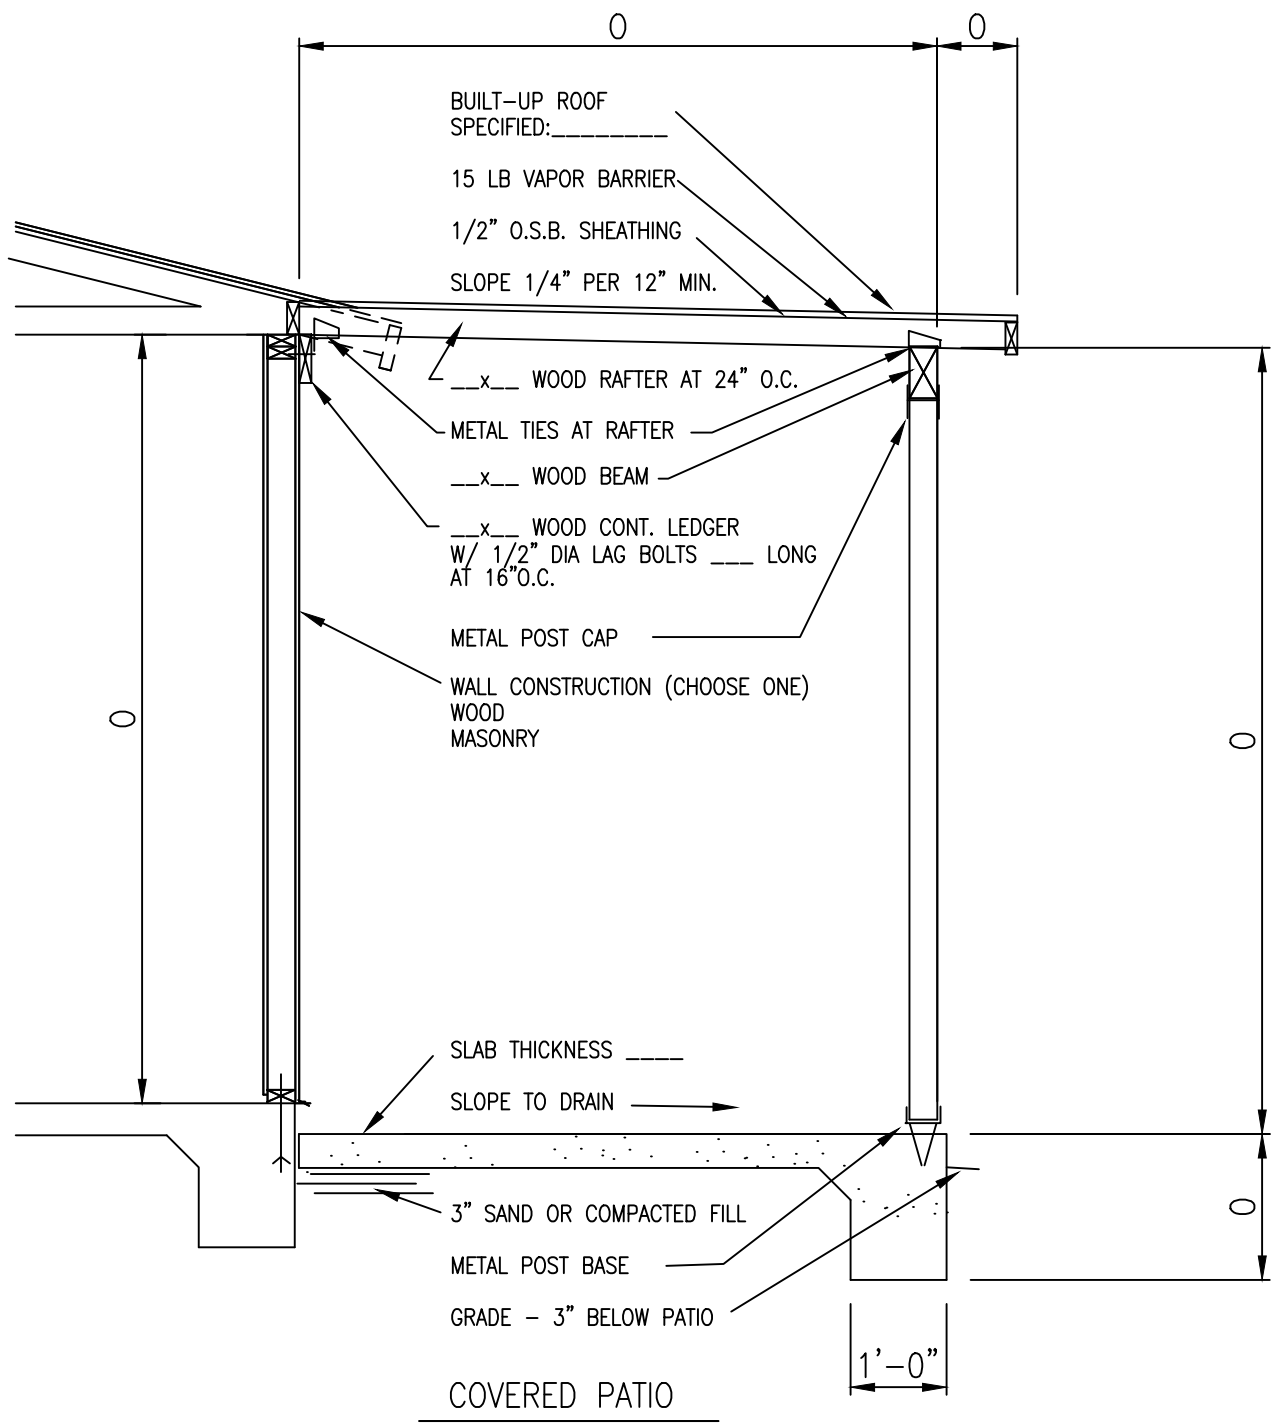

PUT DIMENSIONS AT THE CIRCLES
 ALL METAL CONNECTORS SHALL BE
 ICC LISTED AND INSTALLED PER
 MANUFACTURER'S INSTRUCTIONS

PROPERTY ADDRESS=

CITY OF MESA - FOR REFERENCE ONLY - EXAMPLE