


NOTES

1. SEE GENERAL NOTES ON CITY OF MESA STANDARD DETAIL M-112.01.5
2. STREET LIGHT CONSTRUCTION AND POLE REPLACEMENT SHALL MATCH BUILD TYPE OF EXISTING STREET LIGHT POLES PER APPLICABLE MESA STANDARD DETAILS AND SPECIFICATIONS M-70 THROUGH M-78.02
3. DECORATIVE POLE DESIGNS REQUIRE APPROVAL PRIOR TO SUBMITTAL. PROVIDE PROPOSED DESIGN TO SWFMESA@MESAAZ.GOV.

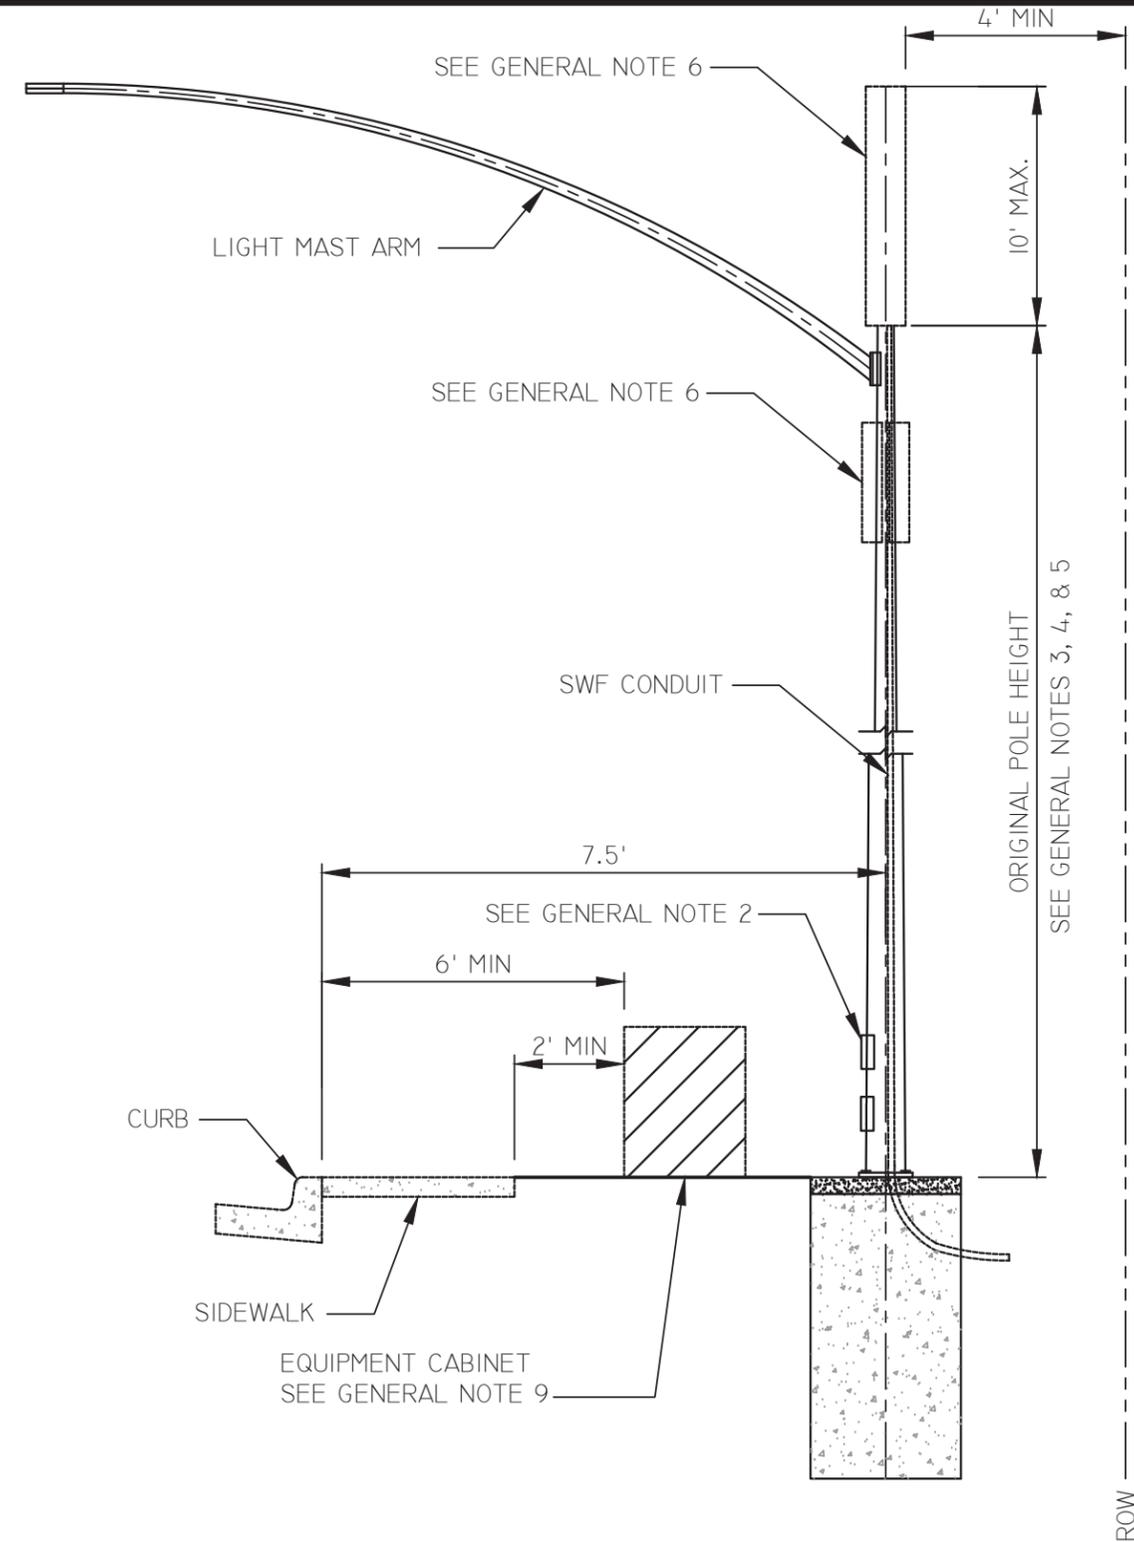

**SMALL WIRELESS FACILITIES
STREETLIGHT POLE ATTACHMENT**

NOT TO SCALE



SMALL WIRELESS FACILITIES ON STREETLIGHTS

DETAIL NO.
M-112.01.1