


NOTES

- 1. SEE GENERAL NOTES ON CITY OF MESA STANDARD DETAIL M-112.01.5
- 2. ALL REPLACEMENT ITS MONO-POLES SHALL ALSO INCLUDE ANY CAMERAS, PHOTO-CELL OR SENSORS AS REQUIRED.

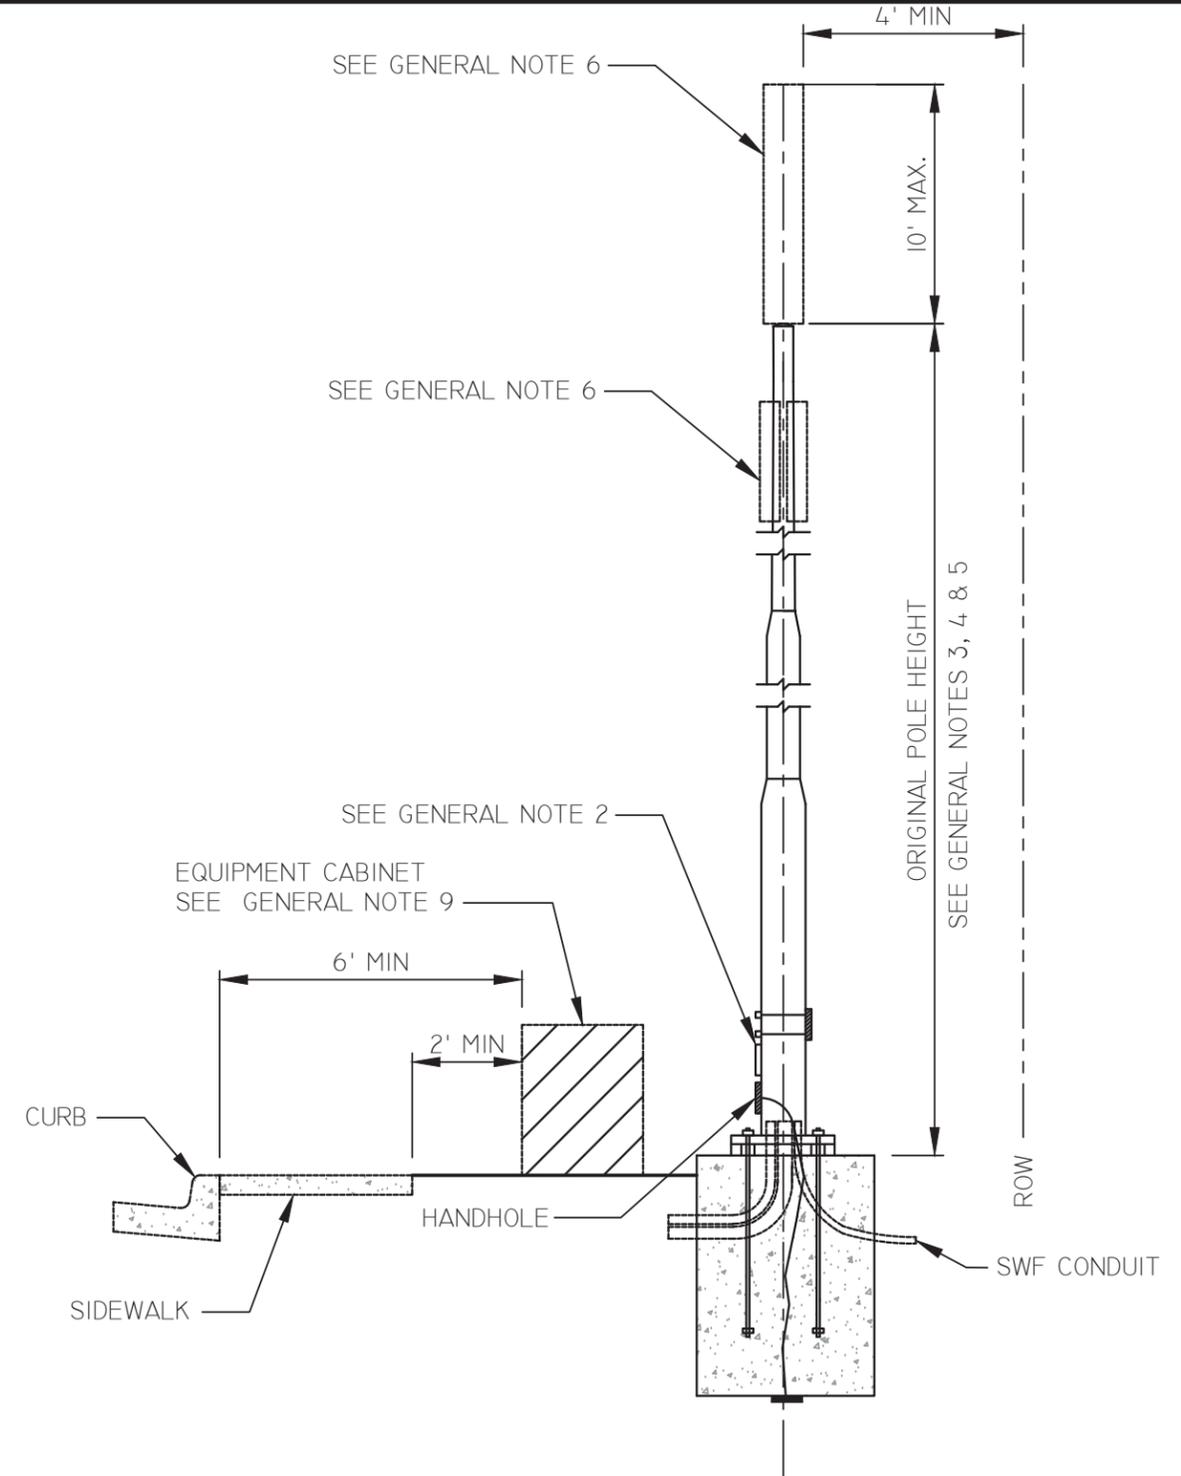

SMALL WIRELESS FACILITIES CITY
MONO-POLE ATTACHMENT

NOT TO SCALE