


NOTES

1. SEE GENERAL NOTES ON CITY OF MESA STANDARD DETAIL M-112.01.5
2. TRAFFIC SIGNAL CONSTRUCTION AND POLE REPLACEMENT SHALL MATCH BUILD TYPE OF EXISTING TRAFFIC SIGNAL POLES PER APPLICABLE MESA STANDARD DETAILS AND SPECIFICATIONS M-94.04 THROUGH M-94.06 AND M-92.03.
3. THE TOP OF THE FOUNDATION SHALL MATCH ELEVATION OF BACK OF SIDEWALK OR BACK OF CURB IF NO SIDEWALK IS PRESENT.
4. POLES LOCATED WITHIN TWENTY (20) FEET OF OVERHEAD ELECTRIC UTILITY WILL NOT BE ALLOWED.

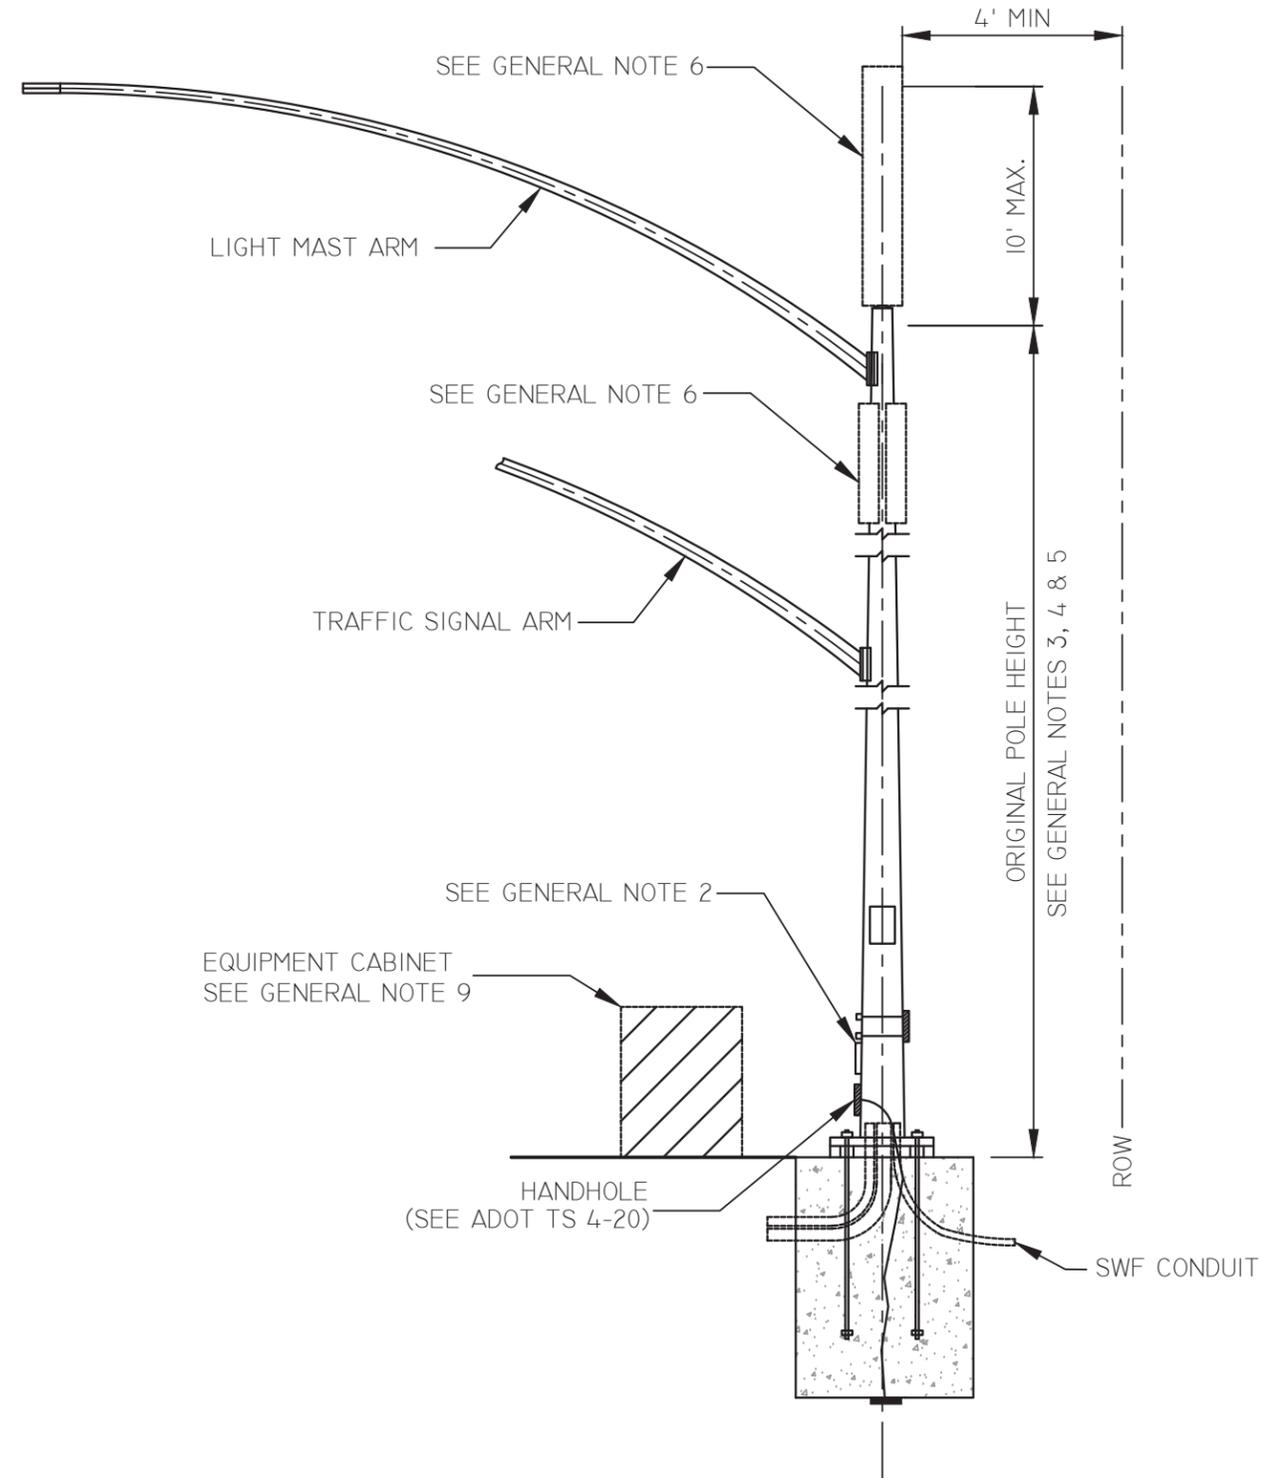

**SMALL WIRELESS FACILITIES
TRAFFIC SIGNAL POLE ATTACHMENT**

NOT TO SCALE

DETAIL NO.
M-112.01.2

SMALL WIRELESS FACILITIES ON TRAFFIC SIGNALS

